



Lindon Cross Section

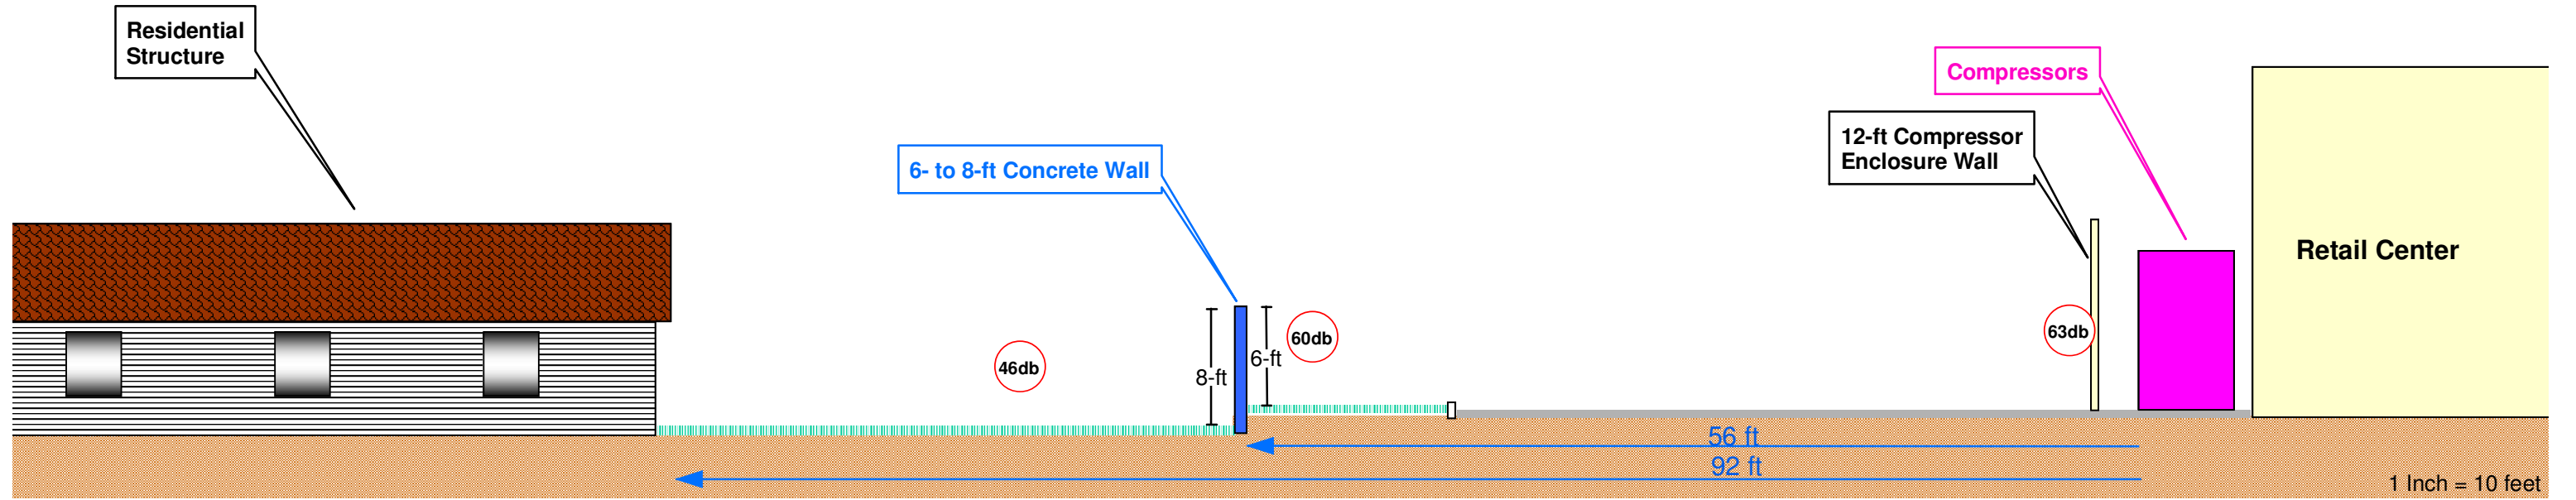

Cedar Hills Cross Section

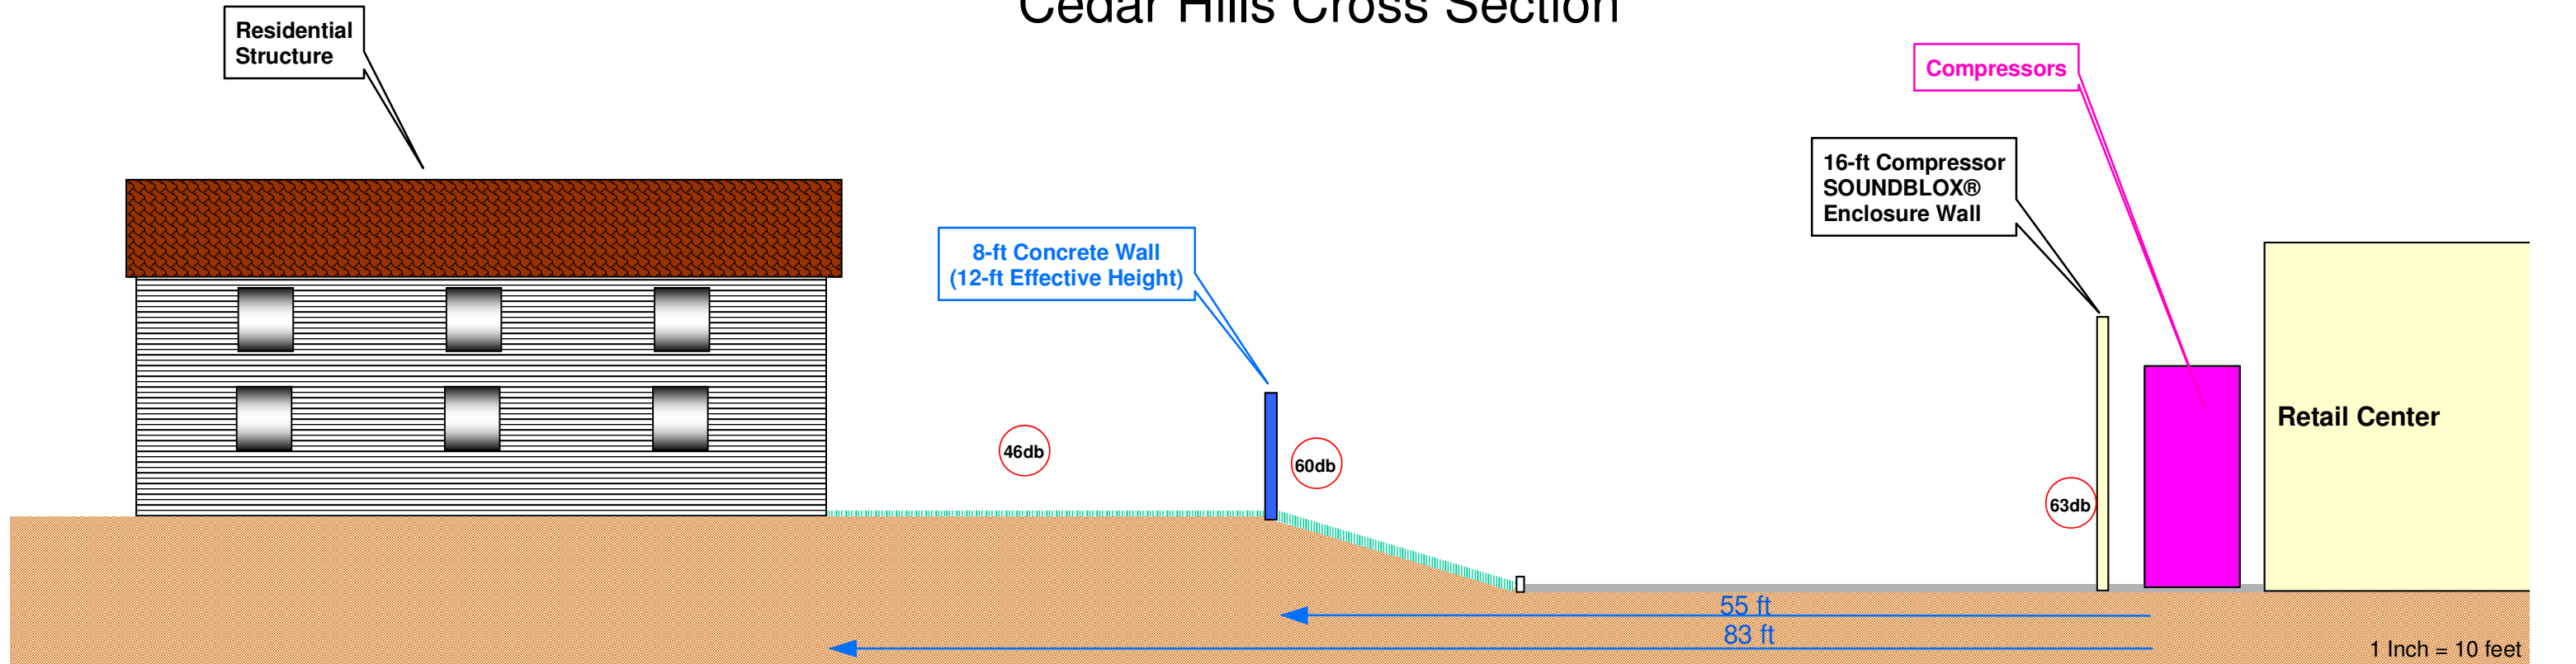

Note: Noise Levels For Cedar Hill Cross Section Are Projected From Lindon Cross Section

DATE DRAWN: 03/30/07	DATE REVISED: 03/30/07	PROPOSED CEDAR HILLS RETAIL CENTER COMPRESSOR OPERATION NOISE CROSS SECTION	KLEINFELDER	FIGURE 7
ANALYST: GCS	CHECKED BY: CH			
APPROVED BY:		PROJECT NUMBER: 78449.003	FILE NAME: SLC6A052.mxd	